


pw:\srf-pw.bentley.com:srf-pw\Documents\Projects\10771\02_Structures\10771\02_Graphics_Concept.dgn

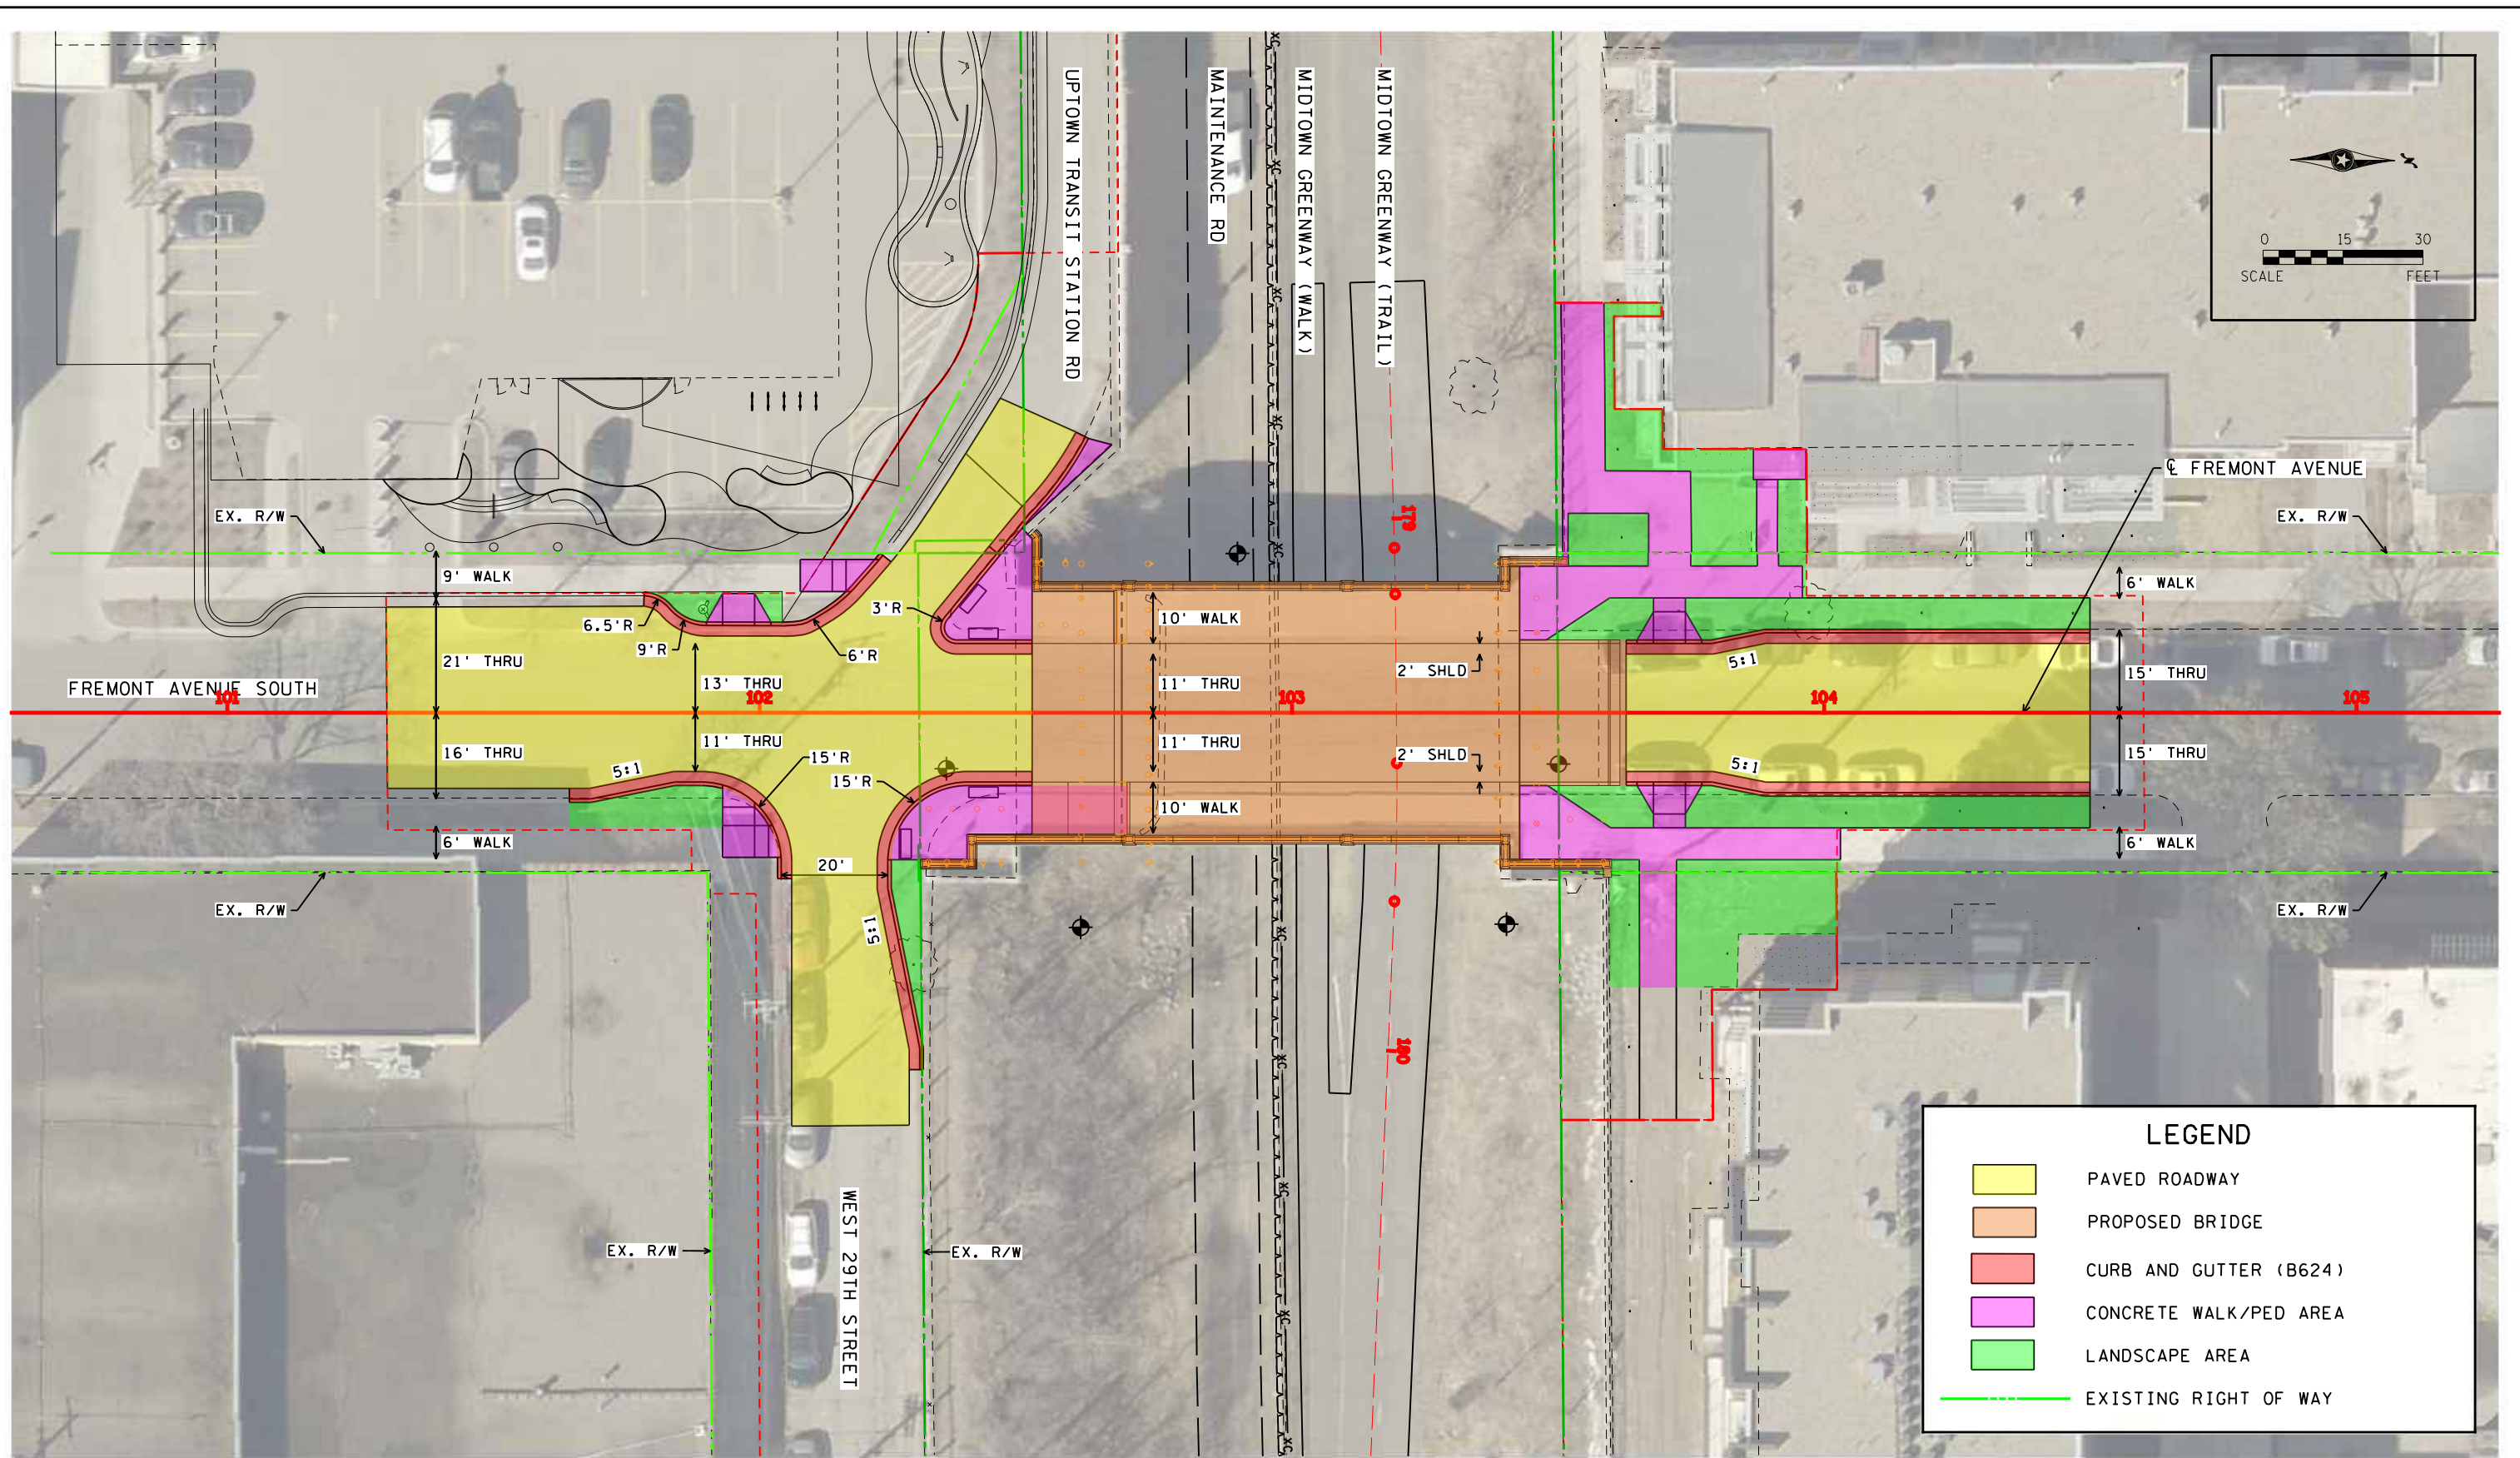

SRI Fremont Avenue Bridge Replacement - Proposed Layout

for Hennepin County
in the City of Minneapolis

Figure L1.1B
1 of 1